


GENERAL NOTES

01. THESE CONSTRUCTION DOCUMENTS ARE THE INSTRUMENT OF SERVICES RENDERED; AND SHALL REMAIN THE PROPERTY WHICH THEY ARE MADE IS EXECUTED OR NOT. ANY USE OF THESE CONSTRUCTION DOCUMENTS OTHER THAN THIS PROJECT WITHOUT THE ARCHITECT'S CONSENT IS PROHIBITED.
02. THESE CONSTRUCTION DOCUMENTS ARE THE DIAGRAMMATIC EXPRESSION OF THE ARCHITECT'S DESIGN INTENTIONS. CONTRACTORS SHALL NEVER SCALE THE DOCUMENTS FOR MEASUREMENTS.
03. CONTRACTORS SHALL ABIDE BY ALL APPLICABLE FEDERAL, STATE AND LOCAL CODES AND ORDINANCES, AND REFER ANY CONFLICTING REQUIREMENTS OF REFERENCED CODES, STANDARDS AND PRACTICES OR INTERPRETATION OF SUCH REQUIREMENTS TO THE ARCHITECT FOR DECISION BEFORE PROCEEDING WITH THE WORK.
04. CONTRACTOR SHALL NOTIFY THE ARCHITECT ANY DISCREPANCIES BETWEEN DRAWINGS, SPECIFICATIONS AND SITE CONDITIONS IMMEDIATELY.
05. ALL SUB-CONTRACTORS SHALL DO THEIR BEST TO PROFESSIONALLY COORDINATE THEIR WORK WITH EACH OTHER. NOTIFY THE GENERAL CONTRACTOR ANY DISCREPANCIES AND DIFFICULTIES.
06. CONTRACTOR SHALL FIELD VERIFY ALL CONDITIONS AND DIMENSIONS AND SHALL OBTAIN THE ARCHITECT'S APPROVAL FOR ANY CHANGES.
07. ALL OTHER WORK REQUIRED BUT NOT SPECIFIED IN THESE DOCUMENTS, SHALL BE PERFORMED BY CONTRACTORS TO MEET THE GENERAL PRACTICING STANDARDS, BUILDING CODES, AND MANUFACTURERS' INSTRUCTIONS AND SPECIFICATIONS.
08. THE GENERAL CONTRACTOR SHALL SUBMIT COLOR SAMPLES ON ALL FINISH MATERIALS FOR APPROVAL BEFORE ORDERING.
09. CONTRACTOR SHALL VERIFY STRUCTURAL DIMENSIONS WITH ARCHITECTURAL DIMENSIONS BEFORE LAY OUT FOUNDATION.
10. CLEAR AND STRIP ALL VEGETATION FROM THE SITE AS REQUIRED AND REMOVE TOP SOIL AS RECOMMENDED.
11. PROVIDE POSITIVE DRAINAGE AWAY FROM BUILDING.
12. ALL INTERIOR DIMENSIONS ARE MEASURED FROM FINISH FACE TO FINISH FACE, UNLESS OTHERWISE NOTED.
13. ALL INTERIOR PARTITIONS SHALL BE BRACED TO THE FLOOR/ROOF STRUCTURAL MEMBERS, UNLESS OTHERWISE NOTED.
14. IT IS THE CONTRACTOR'S RESPONSIBILITY TO CO ORDINATE WITH THE EQUIPMENT AND OWNER TO DETERMINE THE LOCATION FOR ALL THE NECESSARY ELECTRICAL OUTLET, GAS, WATER AND SANITARY HOOK UP
15. IT IS THE GENERAL CONTRACTOR AND ELECTRICAL CONTRACTOR RESPONSIBILITY TO MEET ALL ELECTRICAL, MECHANICAL, AND PLUMBING BUILDING CODE OF CITY OF HOUSTON, STATE OF TEXAS, AND NATIONAL REQUIREMENTS.

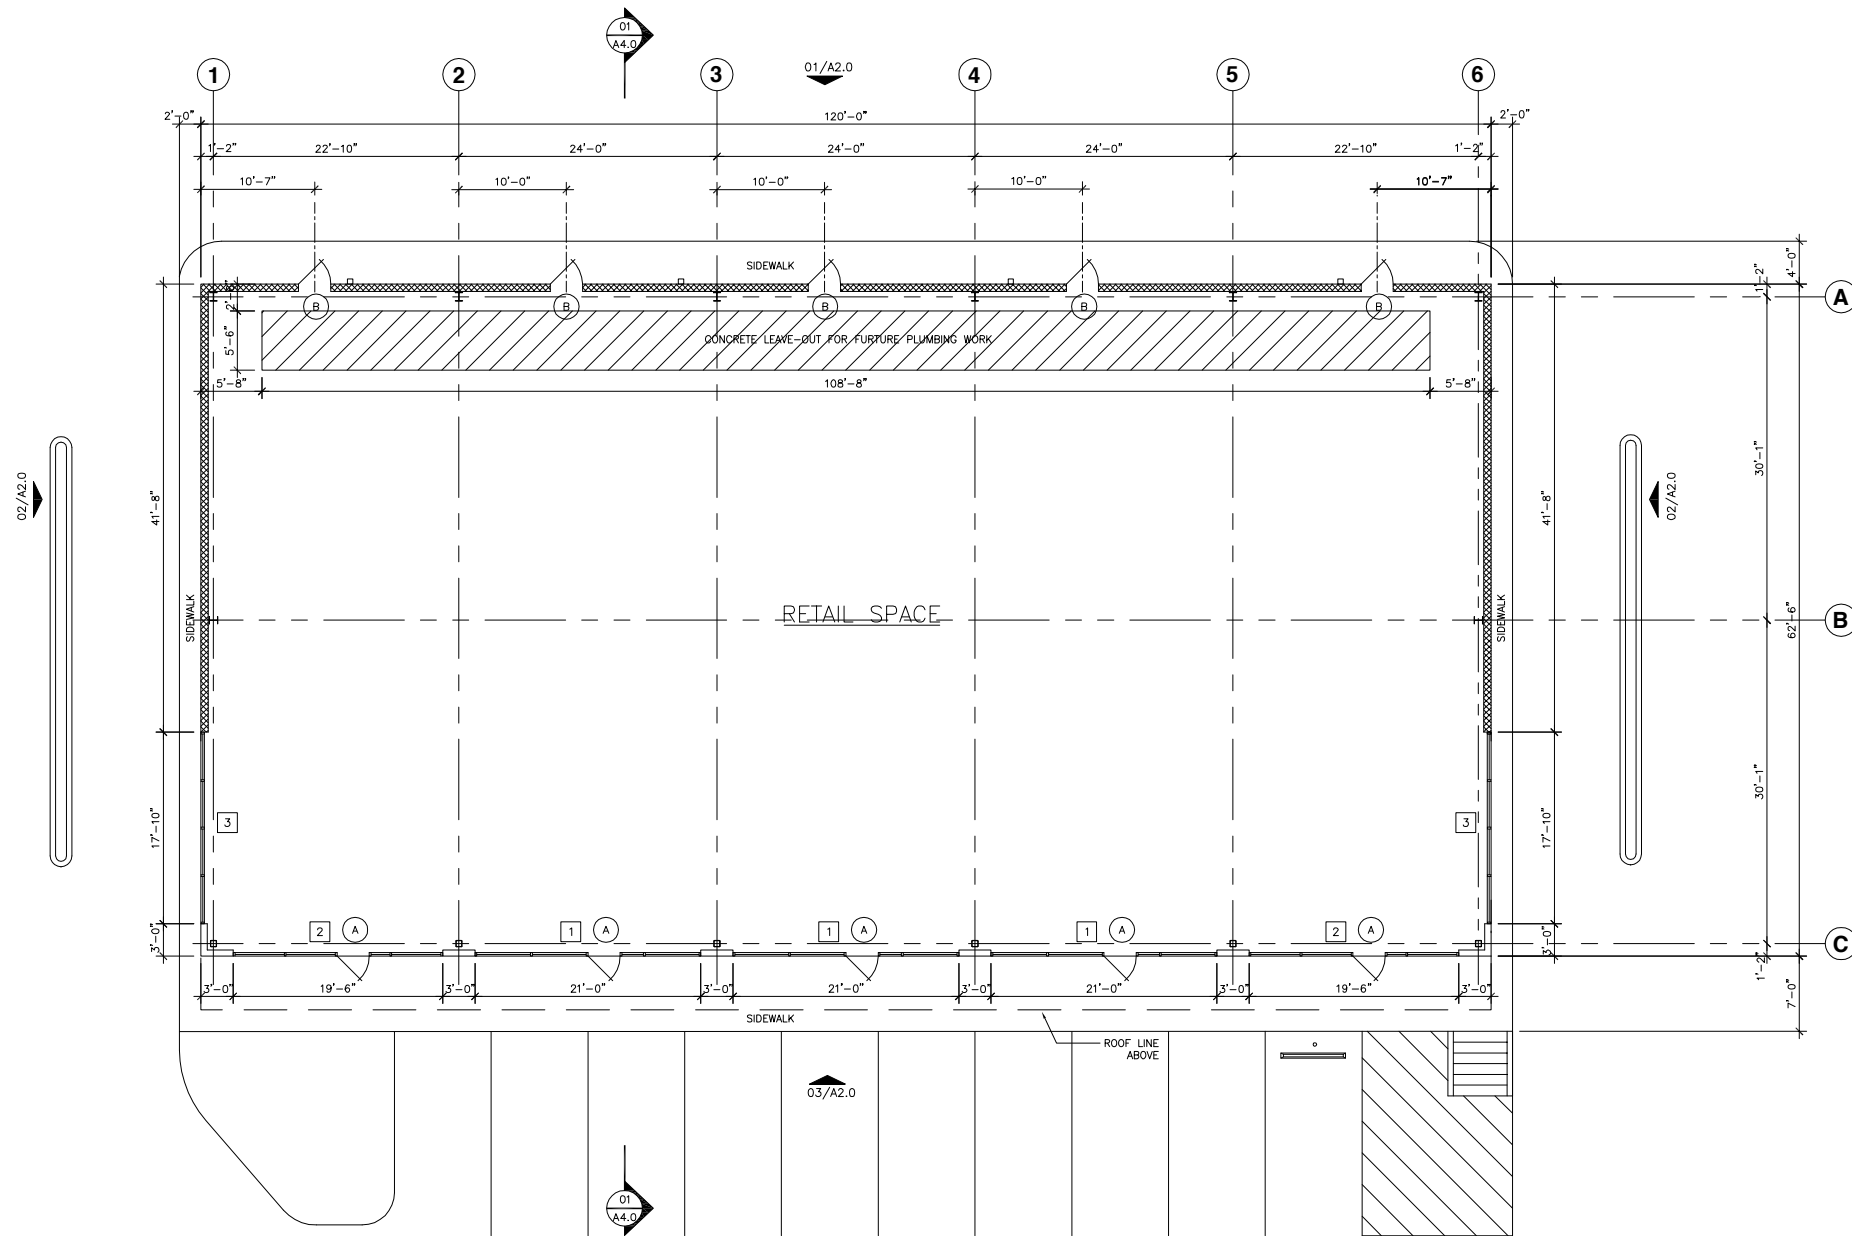

01 FLOOR PLAN
SCALE: 1/8"=1'-0"

DOANS & ASSOCIATES, L.L.C.
11700 Southwest Fwy, Suite 205
Houston, Texas 77031
Phone: (281) 564-2200
Fax: (281) 564-2700

Triangle Plaza @ Lacy Lakeview
4602 N. IH 35
Lacy Lakeview, Texas

Revisions:

Start Date: 08/07/07
Job : 07048 - RET
Plotted On:
Drawn By:
Checked By: J.D.
Sheet:

FLOOR PLAN
A1.0